




計画 南側立面図 1/100

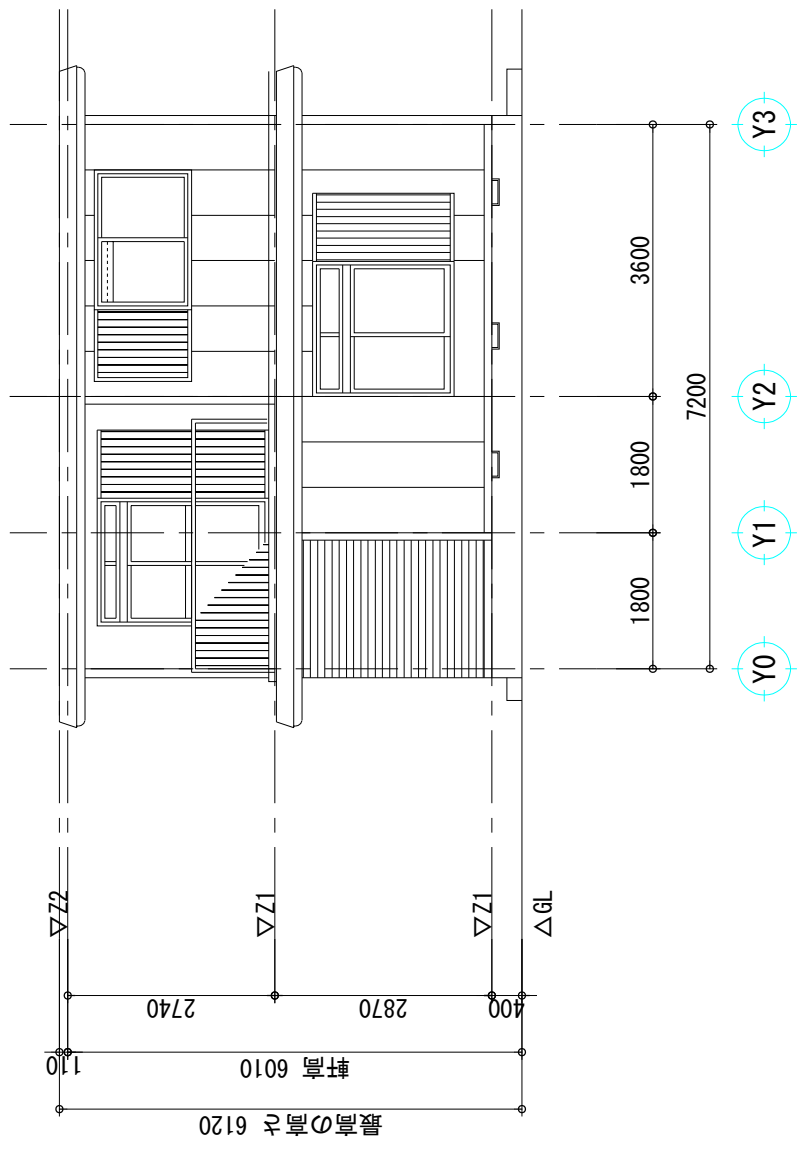

計画 東側立面図 1/100

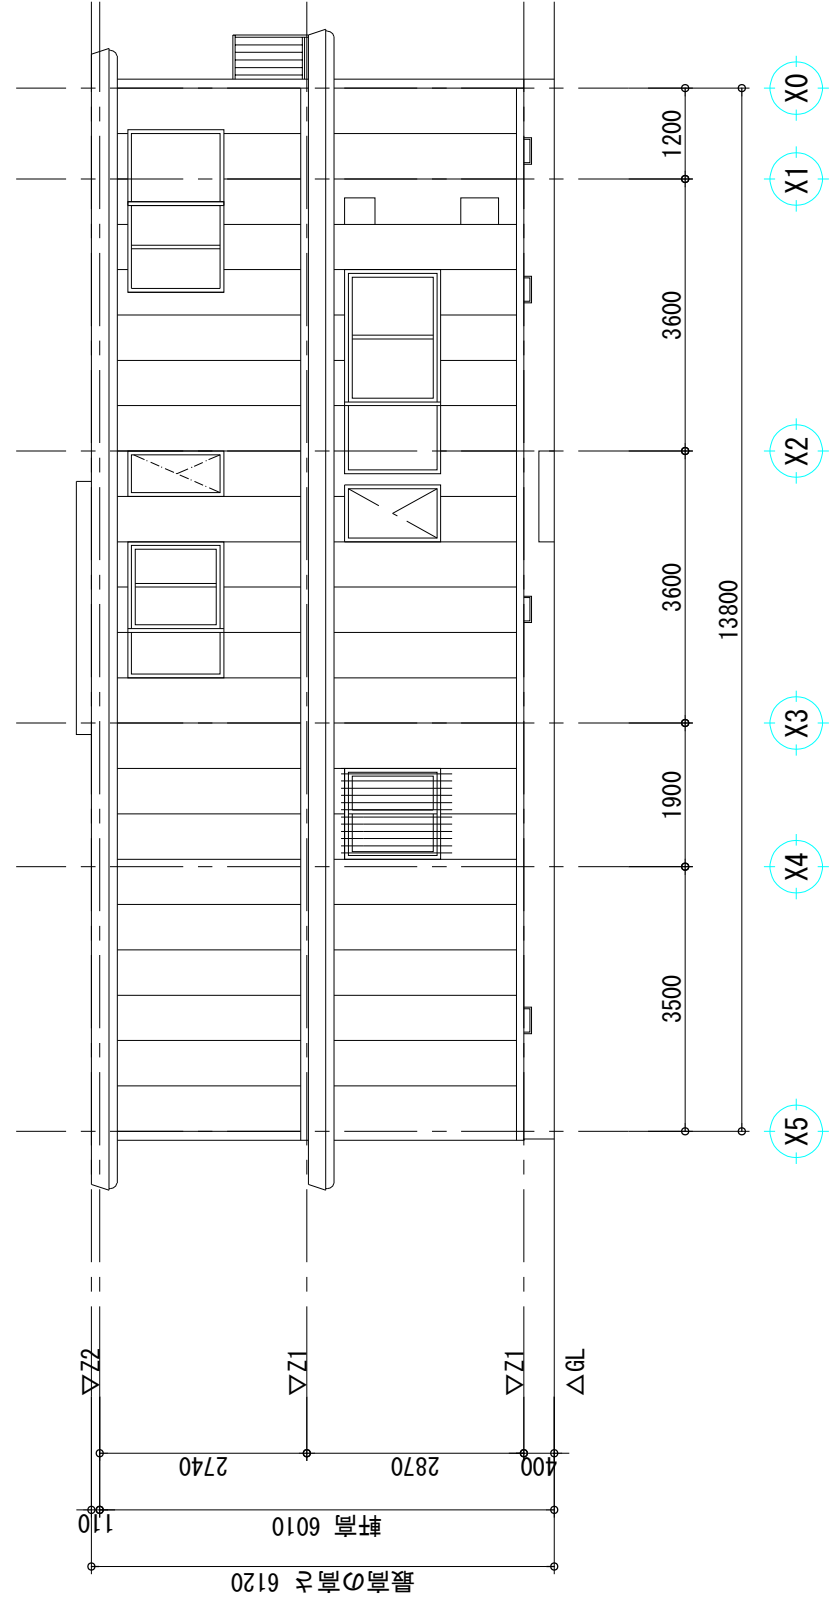

計画 北側立面図 1/100

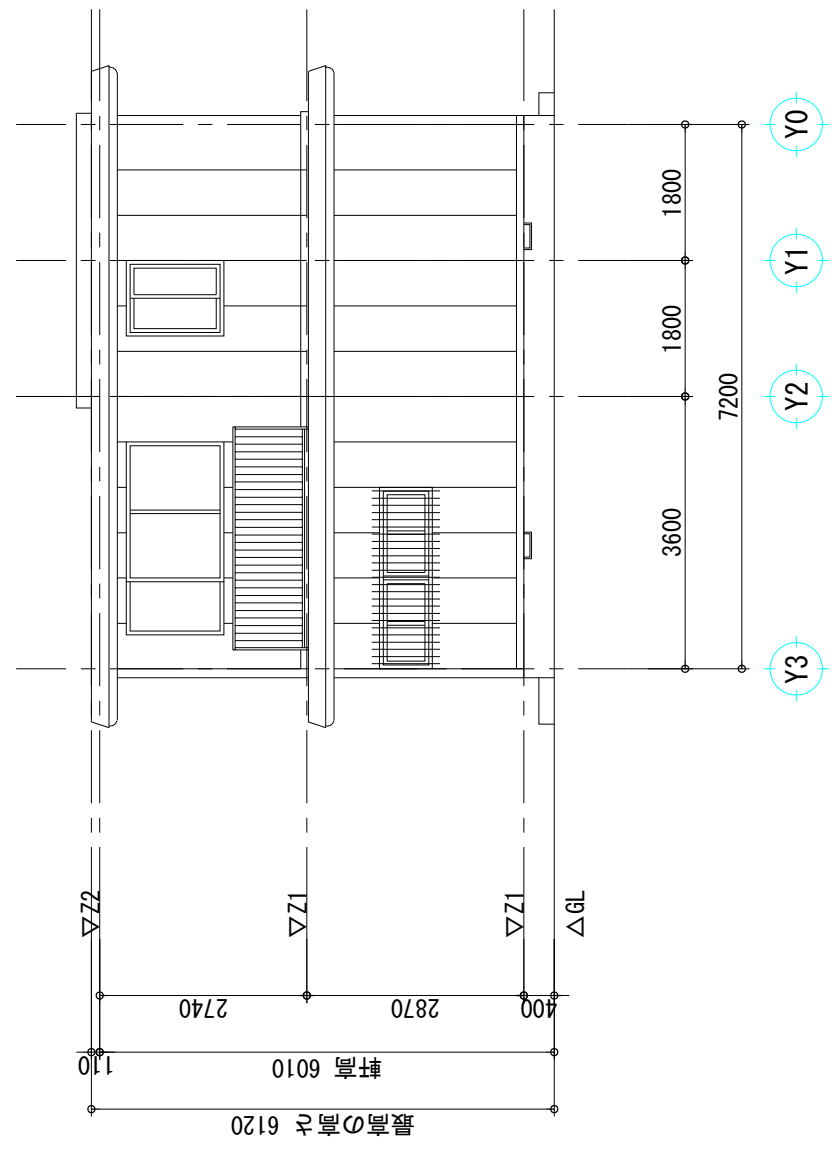

計画 西側立面図 1/100