


造成計画平面図その2 S=1/500

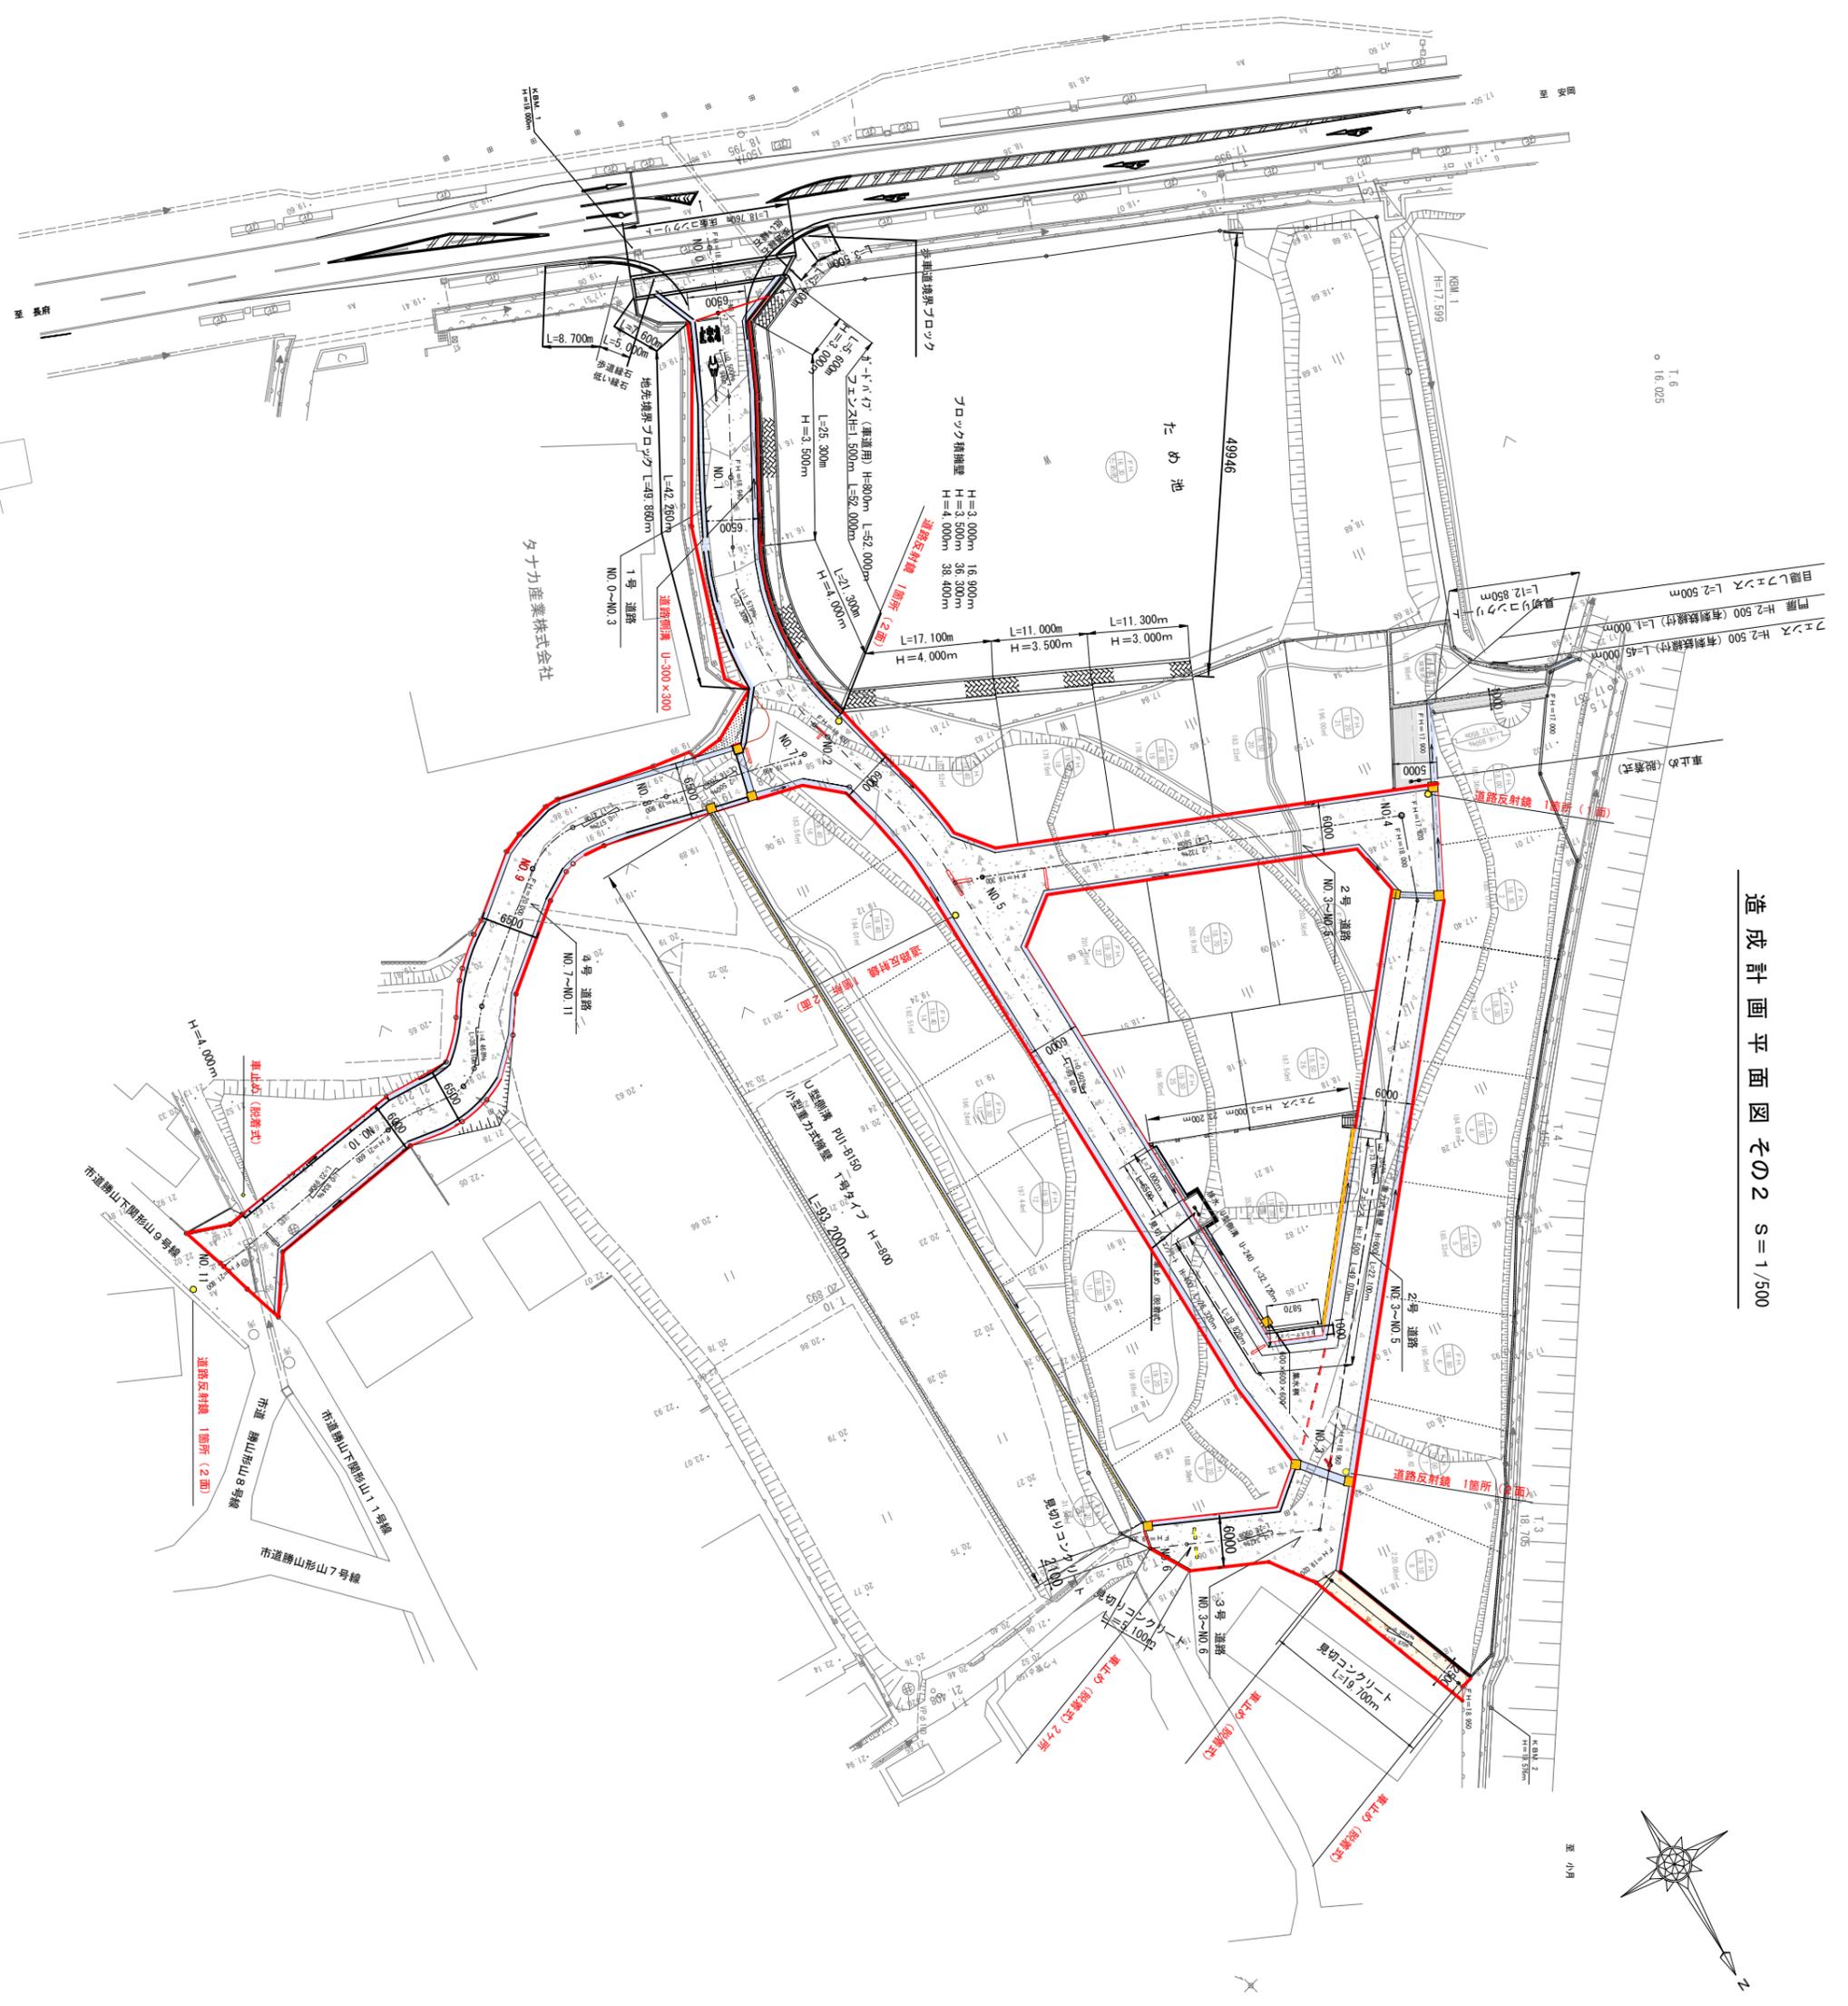

T.6
16.025

至小冊

