



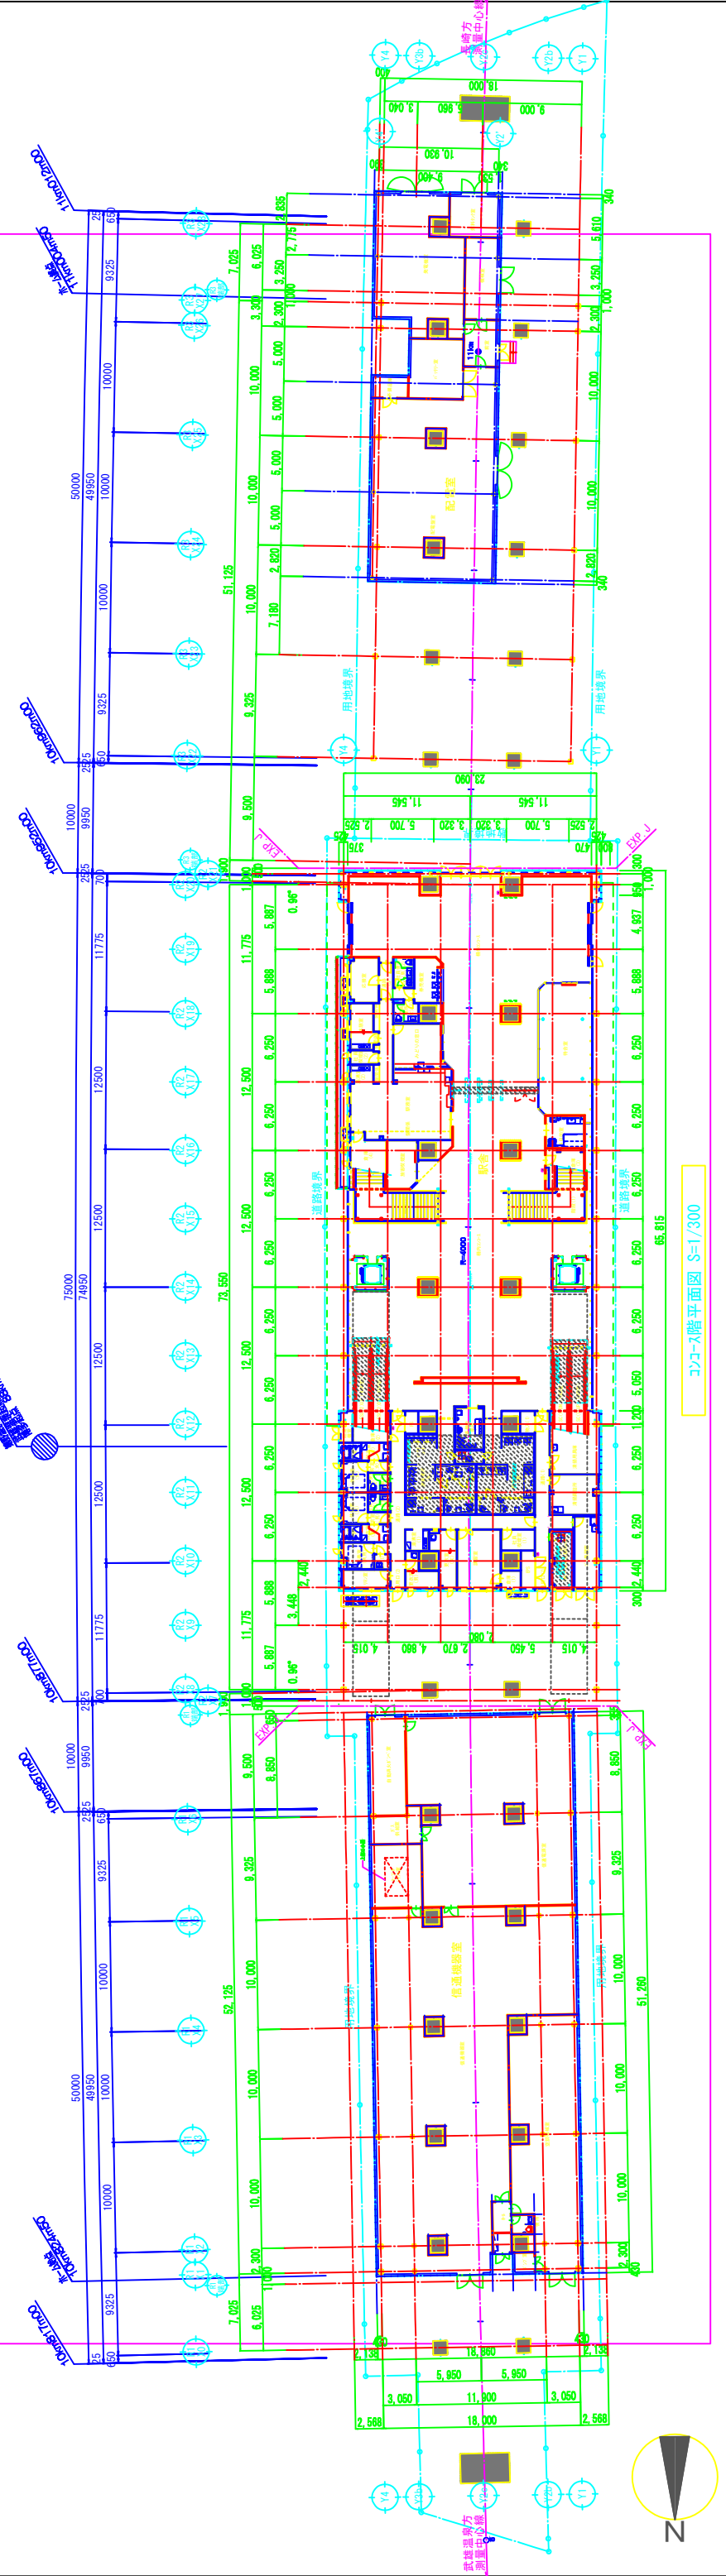

3F平面図 S=1/300